



- 1 Entrance
- 2 Bar
- 3 Corridor
- 4 Dining Room
- 5 Rehearsal Room
- 6 Circulation Space
- 7 Office
- 8 Meeting Room
- 9 Archives
- 10 Robing Room 3
- 11 Robing Room1
- 12 Lodge Room1
- 13 Lodge Room 3
- 14 Circulation Space
- 15 Circulation Space

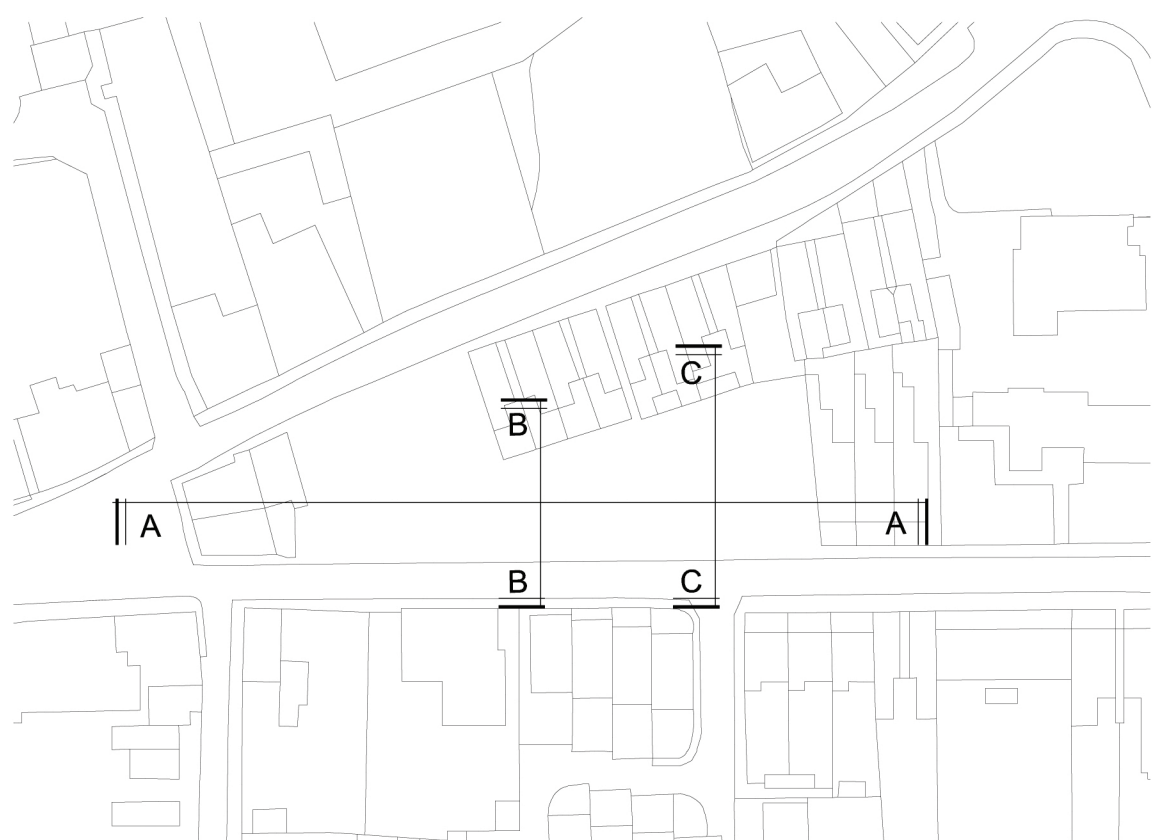


Site Plan (Scale 1:1000)

Section A-A (Scale 1:100)

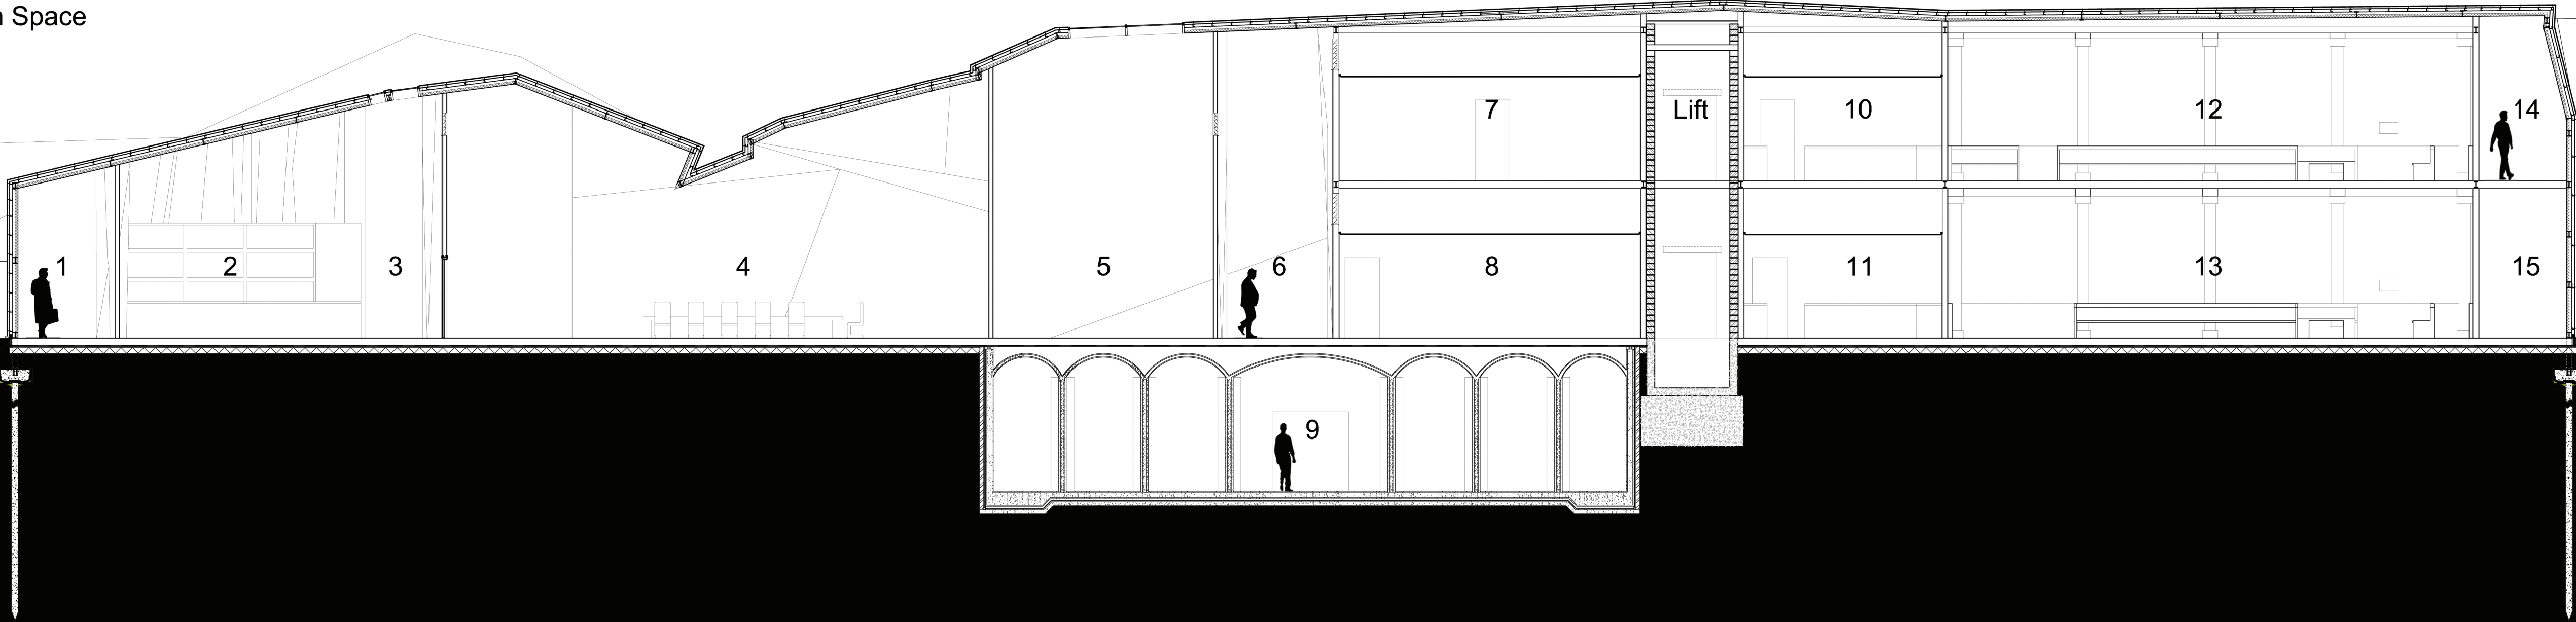


- 1 Storage
- 2 Circulation Space
- 3 Circulation Space
- 4 Lodge Room 1
- 5 Lodge Room 2
- 6 Lodge Room 3
- 7 Circulation Space
- 8 Circulation Space

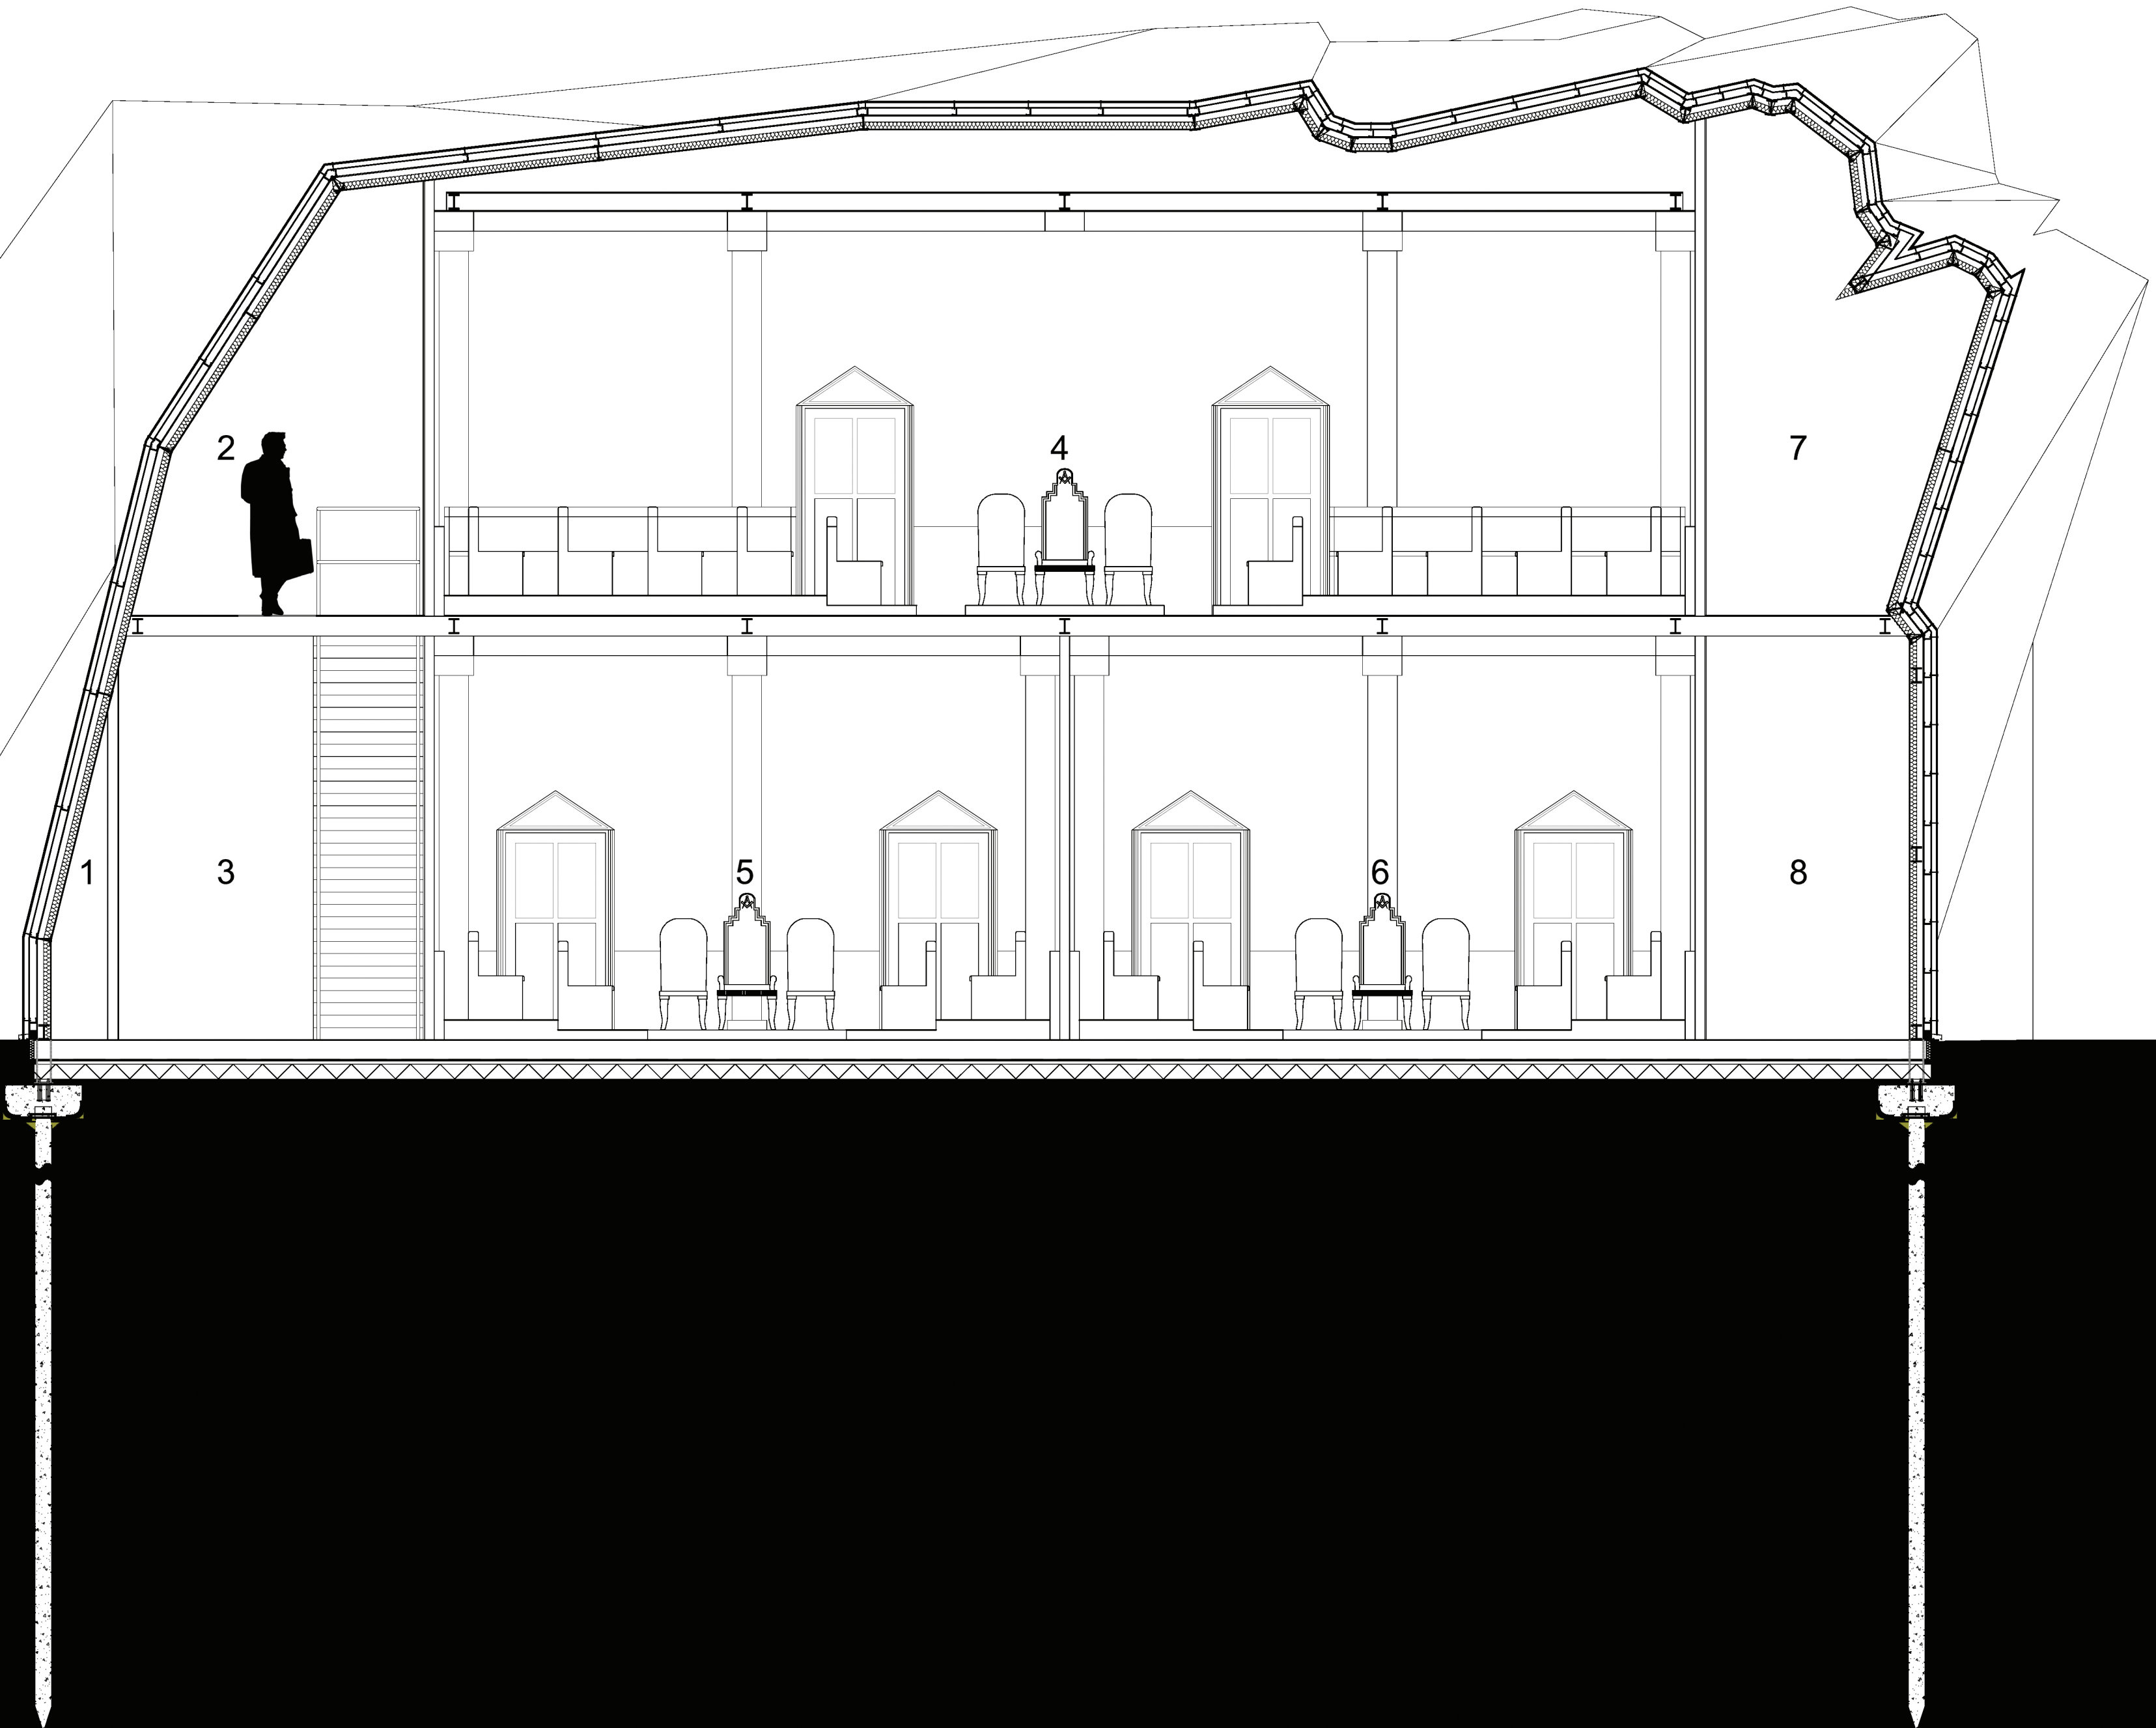

Section B-B (Scale 1:50)

- 1 Rehearsal Room
- 2 Socialising Area
- 3 Archives

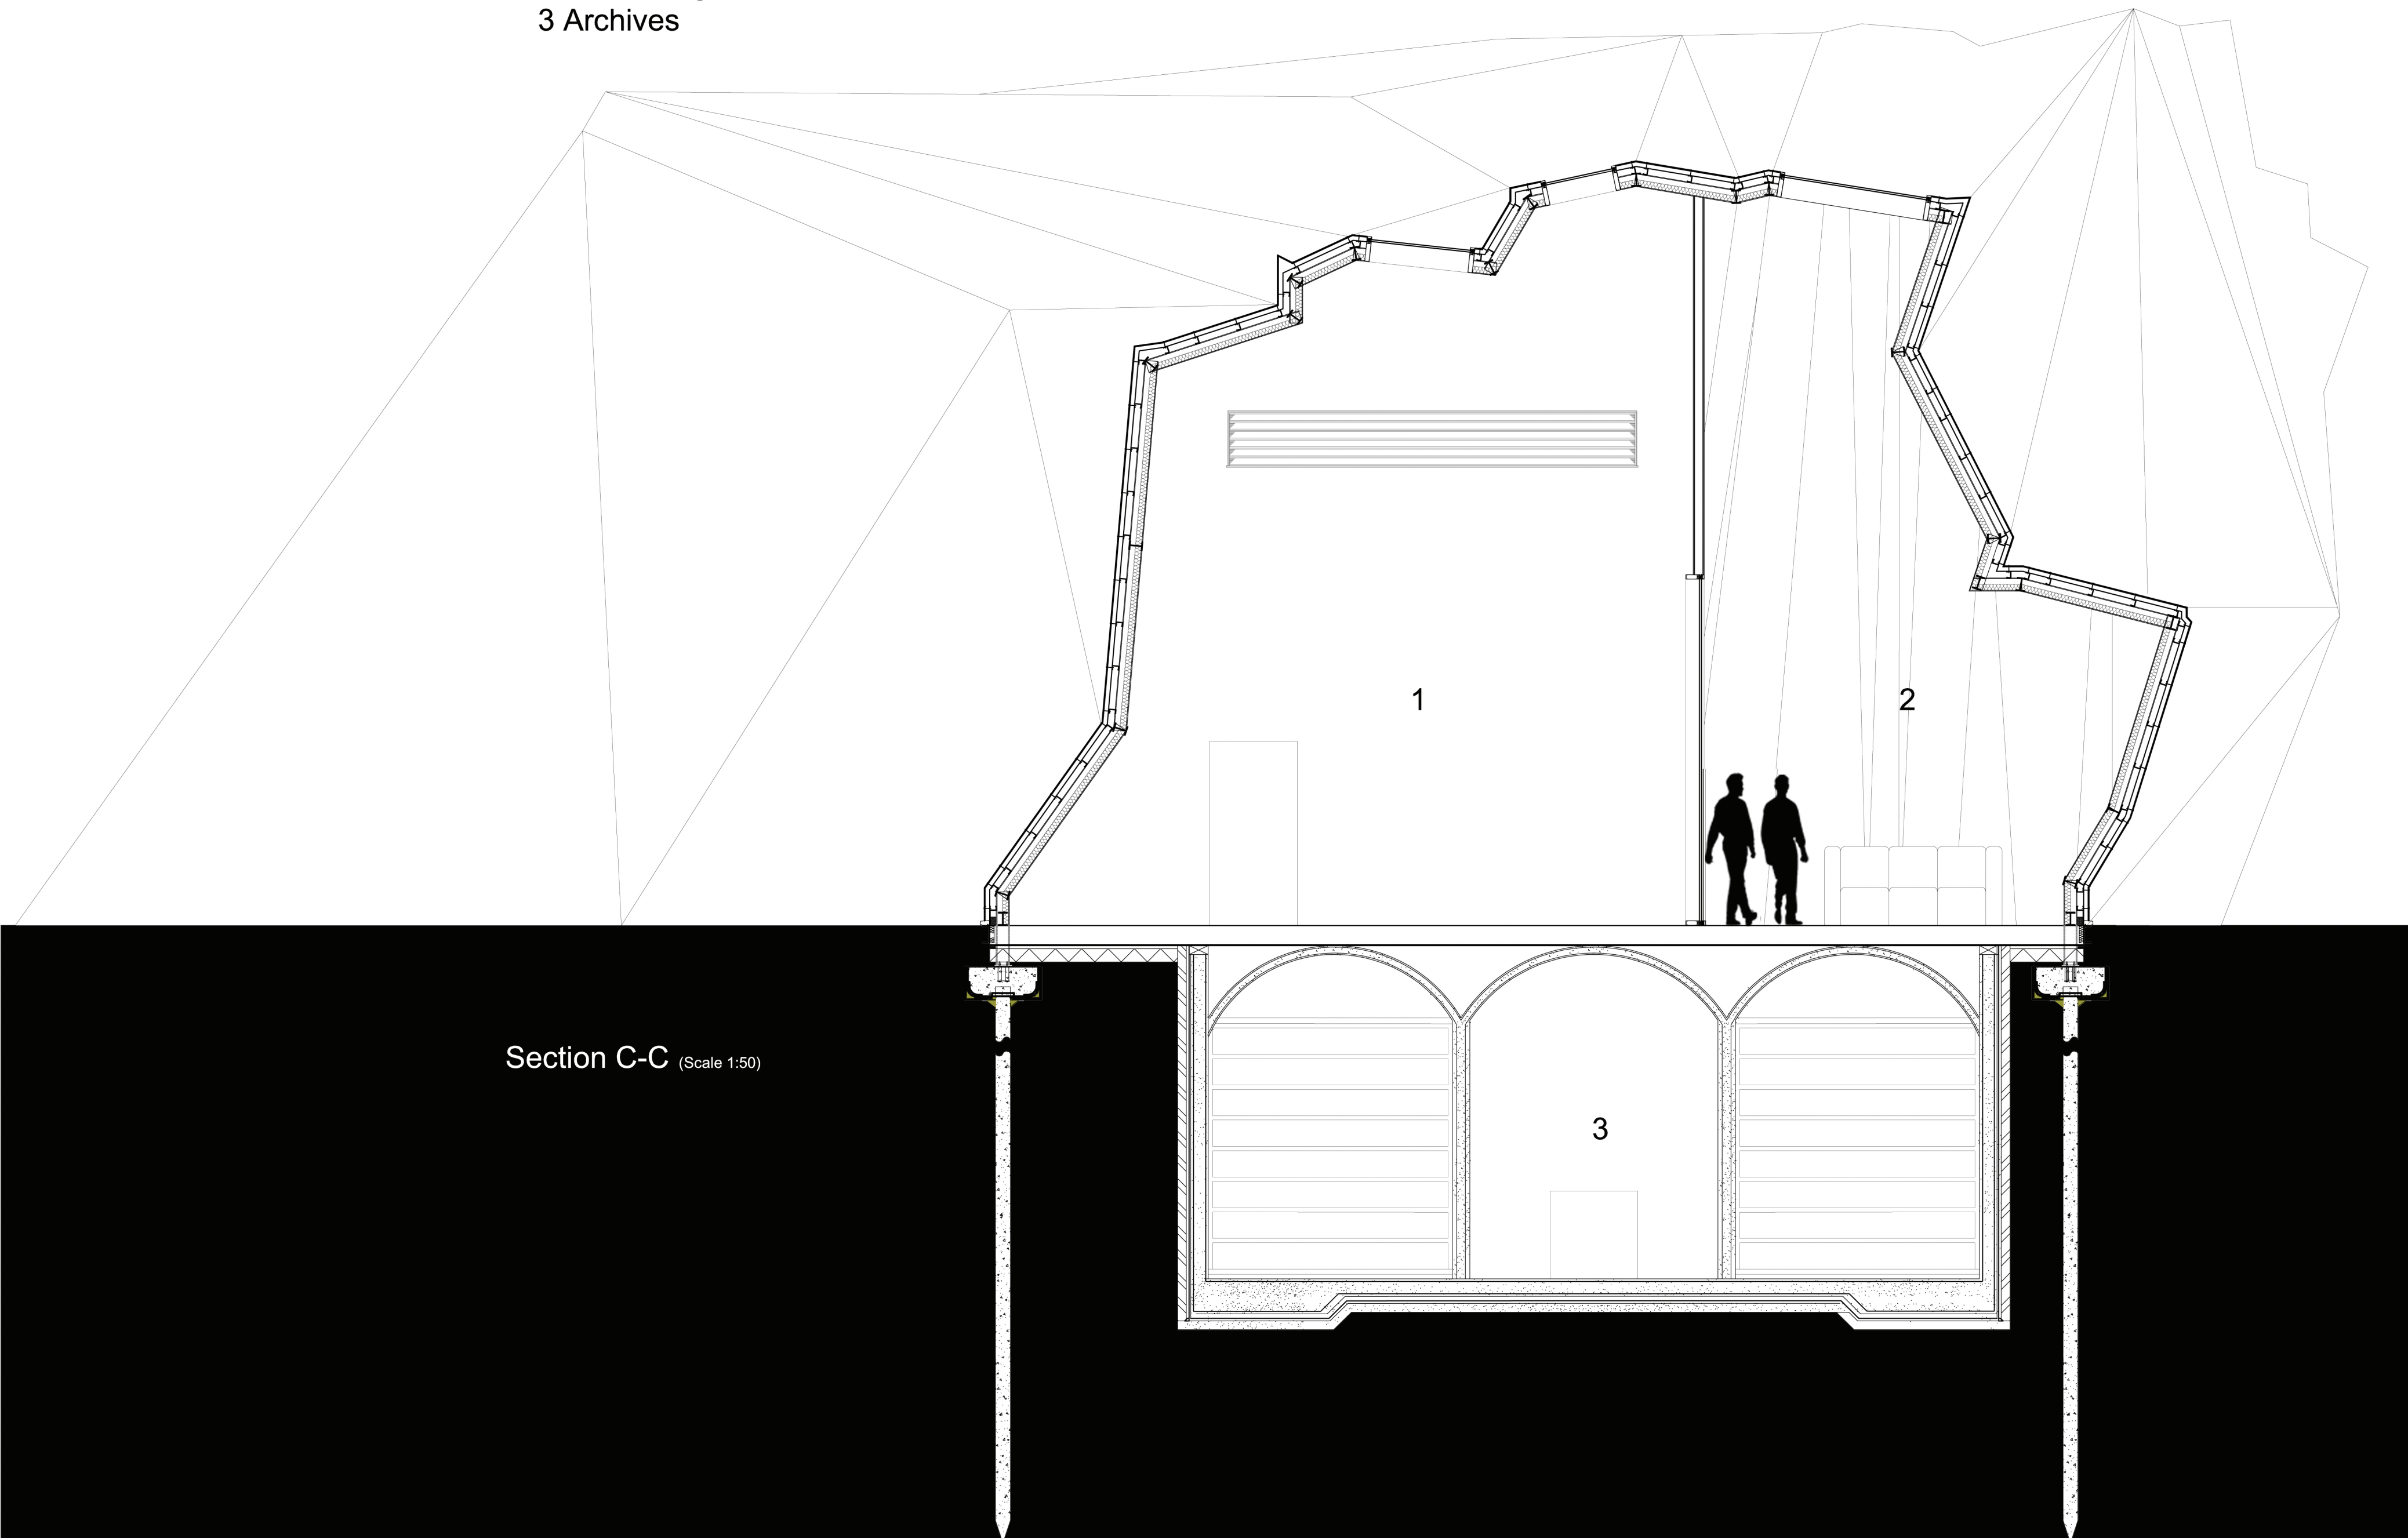

Section C-C (Scale 1:50)